



Oct 13, 2016 - 9:57am\Q:\Transit Mix_591591-4_HRR_CDRMS\Disc3_CDRMS\Permit_30Jun2016\Final CAD\Figure C-4_Phase I.dwg

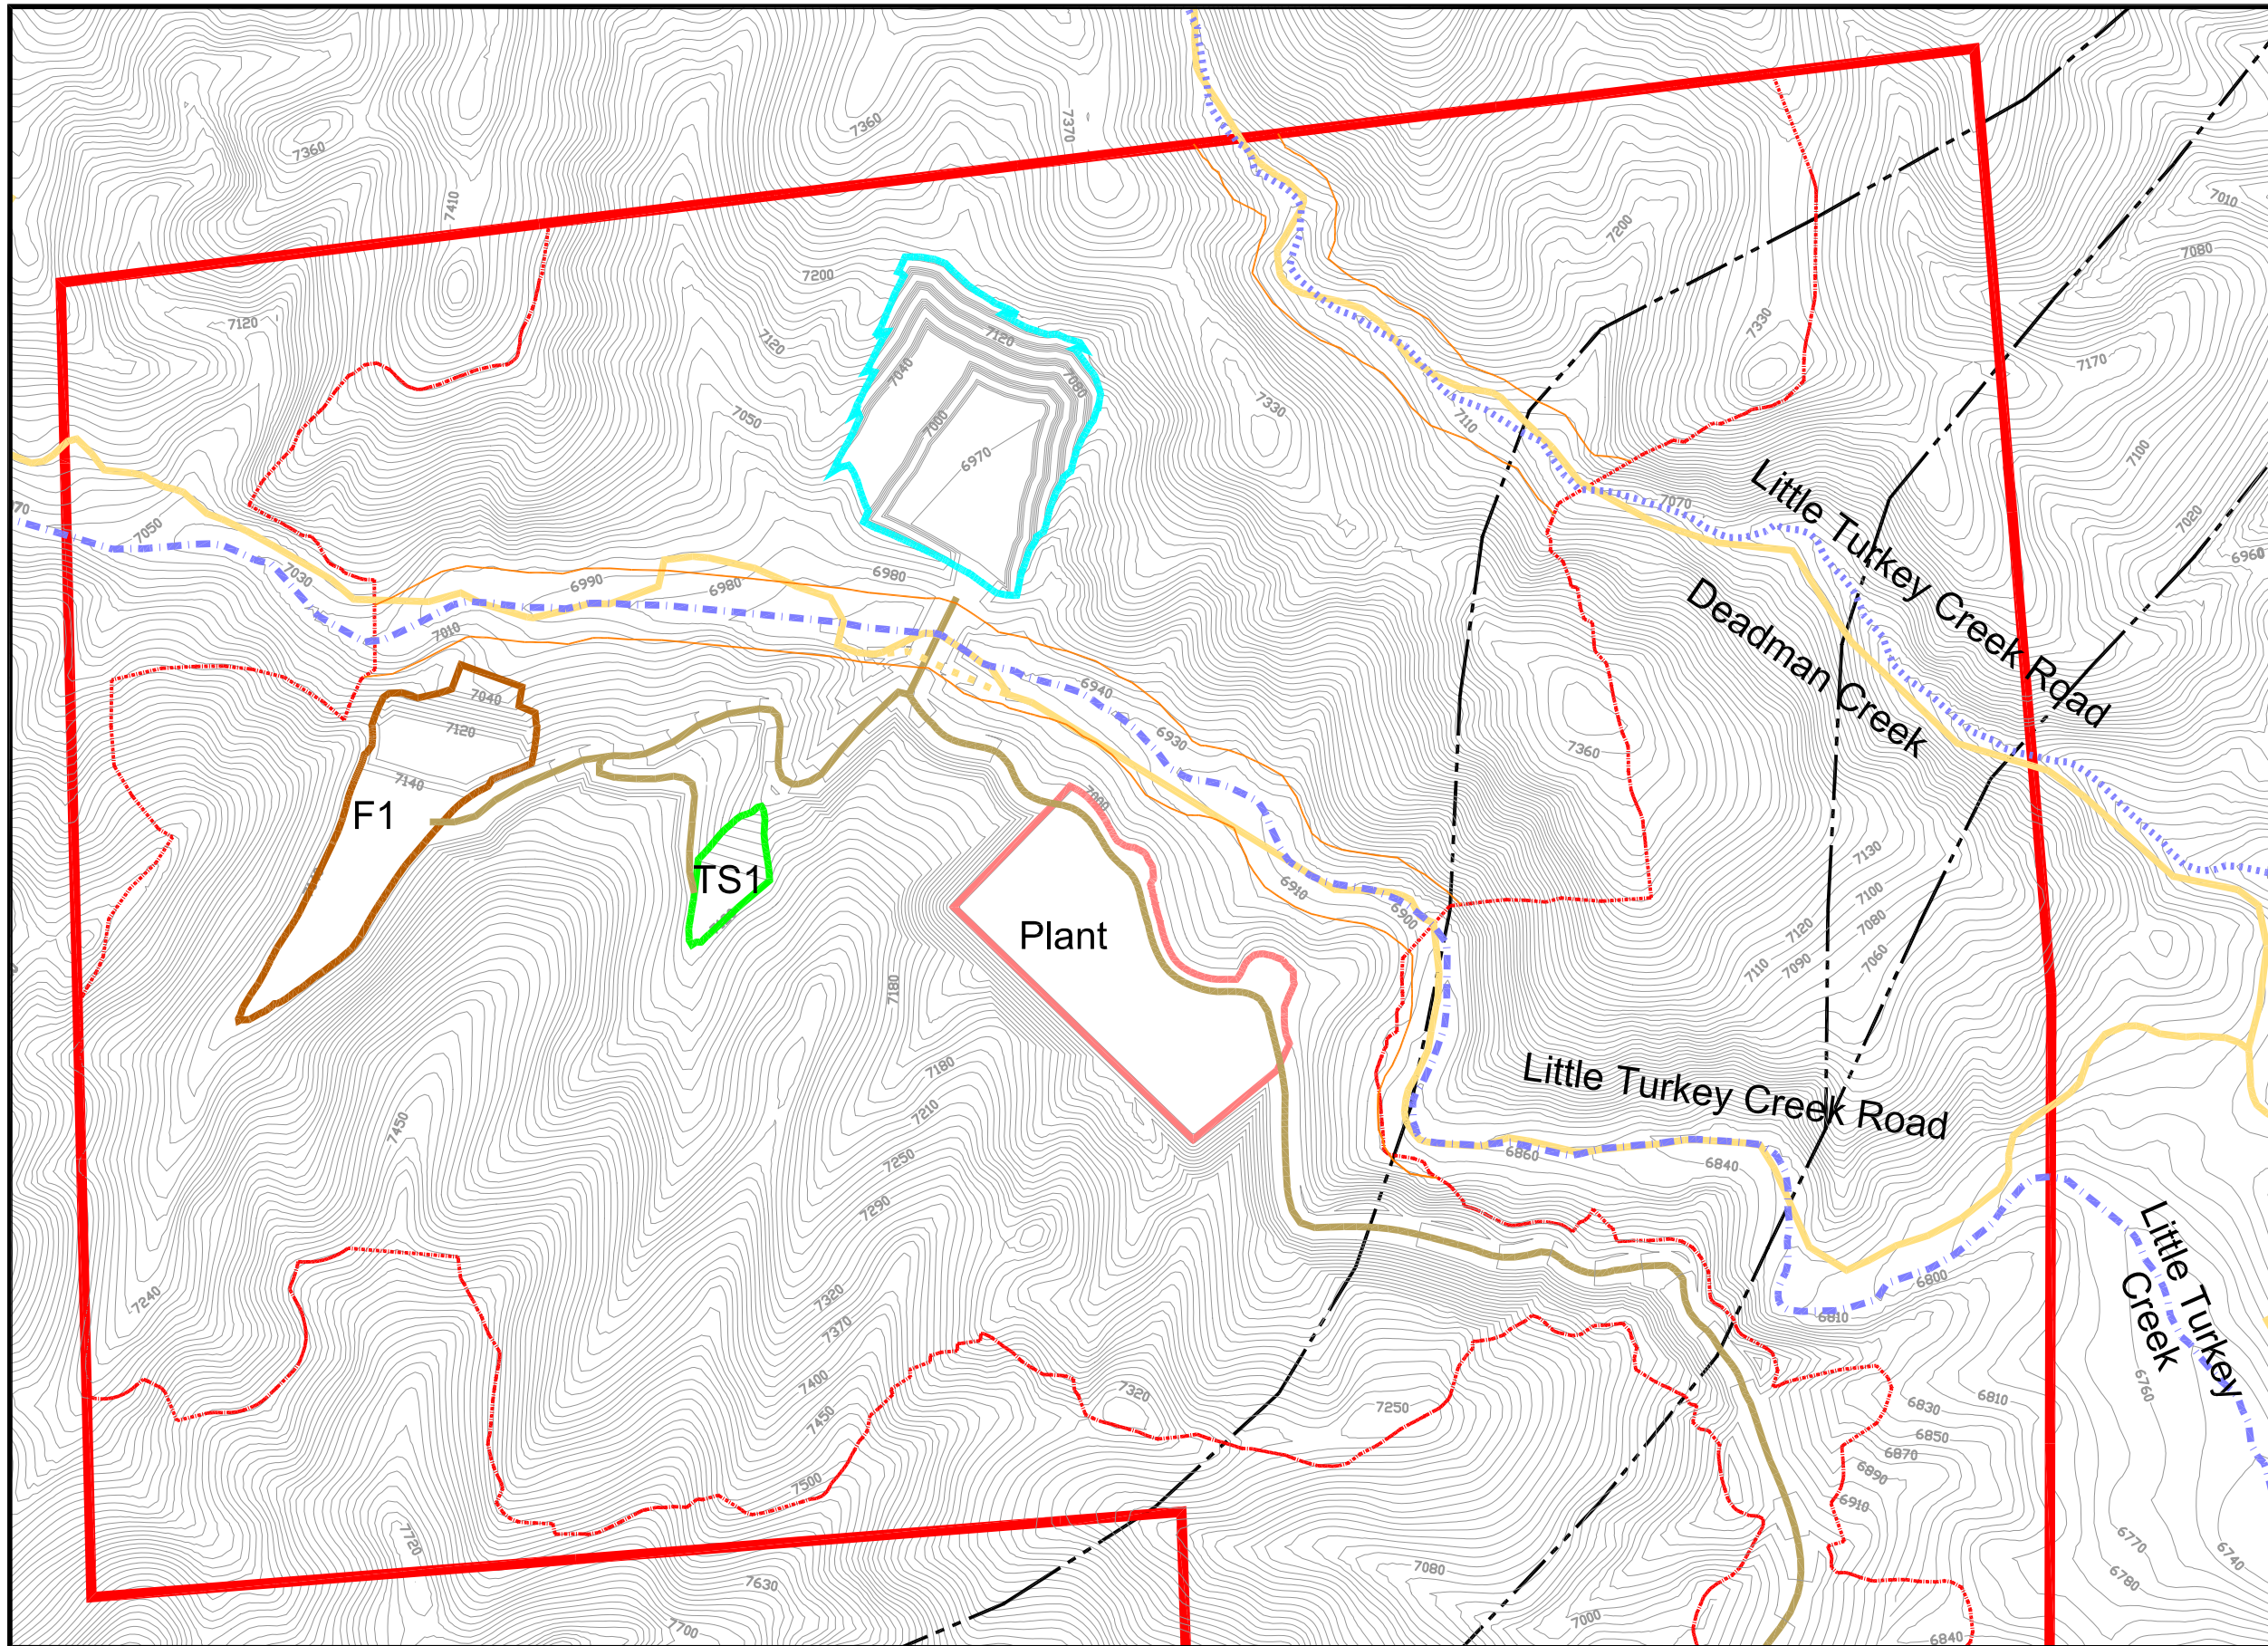

Legend

- Property Boundary
- - - Permit Boundary
- Topography (10ft Contour)
- Pit Crest
- Plant/Facilities Area
- - - Fault
- Existing Road
- - - Updated Existing Road
- Access Road
- Fines/Overburden Stockpile
- Topsoil Stockpile
- - - Perennial Drainage
- · · Ephemeral Drainage
- · - 100ft Buffer Zone from Creek

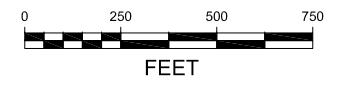

NORWEST
CORPORATION

TRANSIT MIX
CONCRETE CO.

Figure C-4 Hitch Rack Ranch Quarry Staging Drawing Mining Phase I

DRAWN: JDS	DATE: July 21, 2016	PROJECT NO: 591-4	SCALE: As Shown
REVIEWER: PK	DATE REVIEWED: July 21, 2016		

Q:\Transit Mix_591591-4_HRR_CDRMS\Disc3_CDRMS\Permit_30Jun2016\Final CAD\Figure C-4_Phase I.dwg