



Oct 13, 2016 - 9:59am\Q:\Transit Mix_591591-4_HRR_CDRMS\Disc3_CDRMS\Permit_30Jun2016\Final CAD\Figure C-5_Phase II.dwg

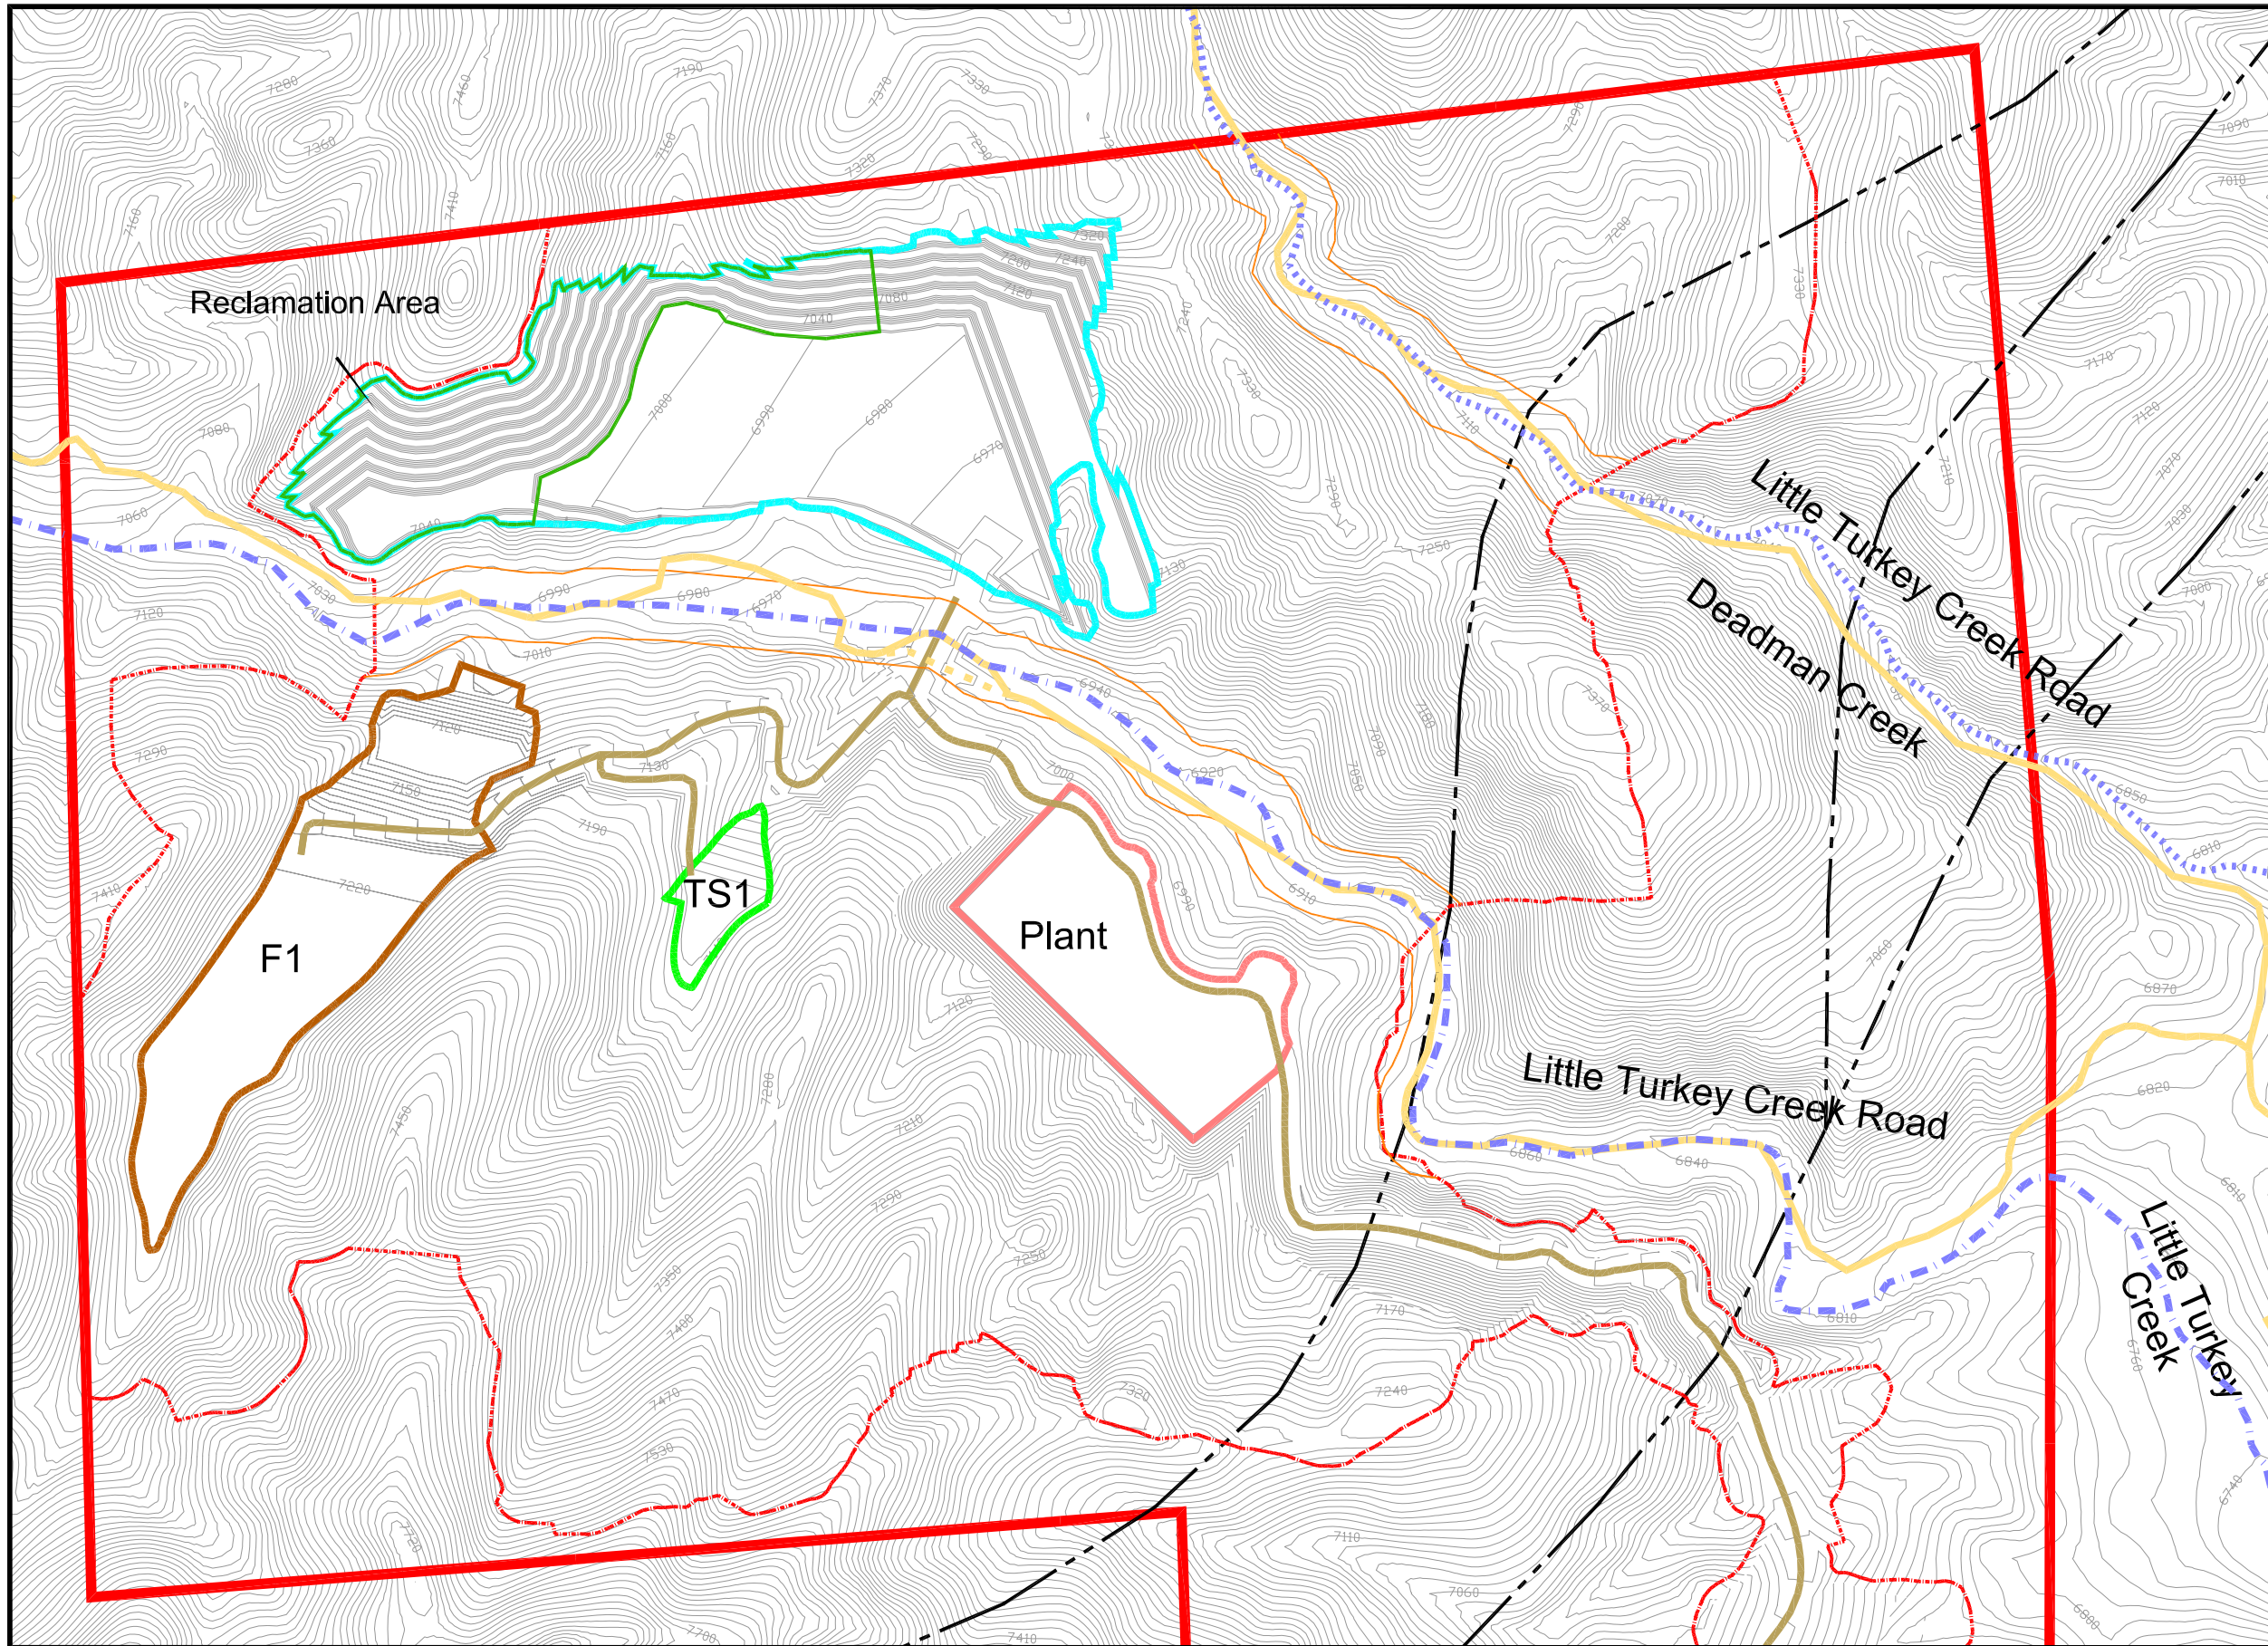

Legend

- Property Boundary
- - - Permit Boundary
- Topography (10ft Contour)
- Pit Crest
- Plant/Facilities Area
- - - Fault
- Existing Road
- - - Updated Existing Road
- Access Road
- Fines/Overburden Stockpile
- Topsoil Stockpile
- - - Perennial Drainage
- - - Ephemeral Drainage
- 100ft Buffer Zone from Creek
- Reclamation Area

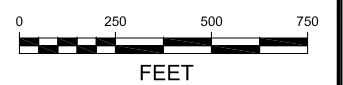

NORWEST
CORPORATION

TRANSIT MIX
CONCRETE CO.

Figure C-5 Hitch Rack Ranch Quarry Staging Drawing Mining Phase II

DRAWN: JDS	DATE: July 21, 2016	PROJECT NO: 591-4	SCALE: As Shown
REVIEWER: PK	DATE REVIEWED: July 21, 2016		

\\Transit Mix_591591-4_HRR_CDRMS\Disc3_CDRMS\Permit_30Jun2016\Final CAD\Figure C-5_Phase II.dwg