



Oct 13, 2016 - 10:00am\3\Transit Mix_591591-4_HRR_CDRMS\Disc3_CDRMS Permitt_30\Jun2016\Final CAD\Figure C-6_Phase III.dwg

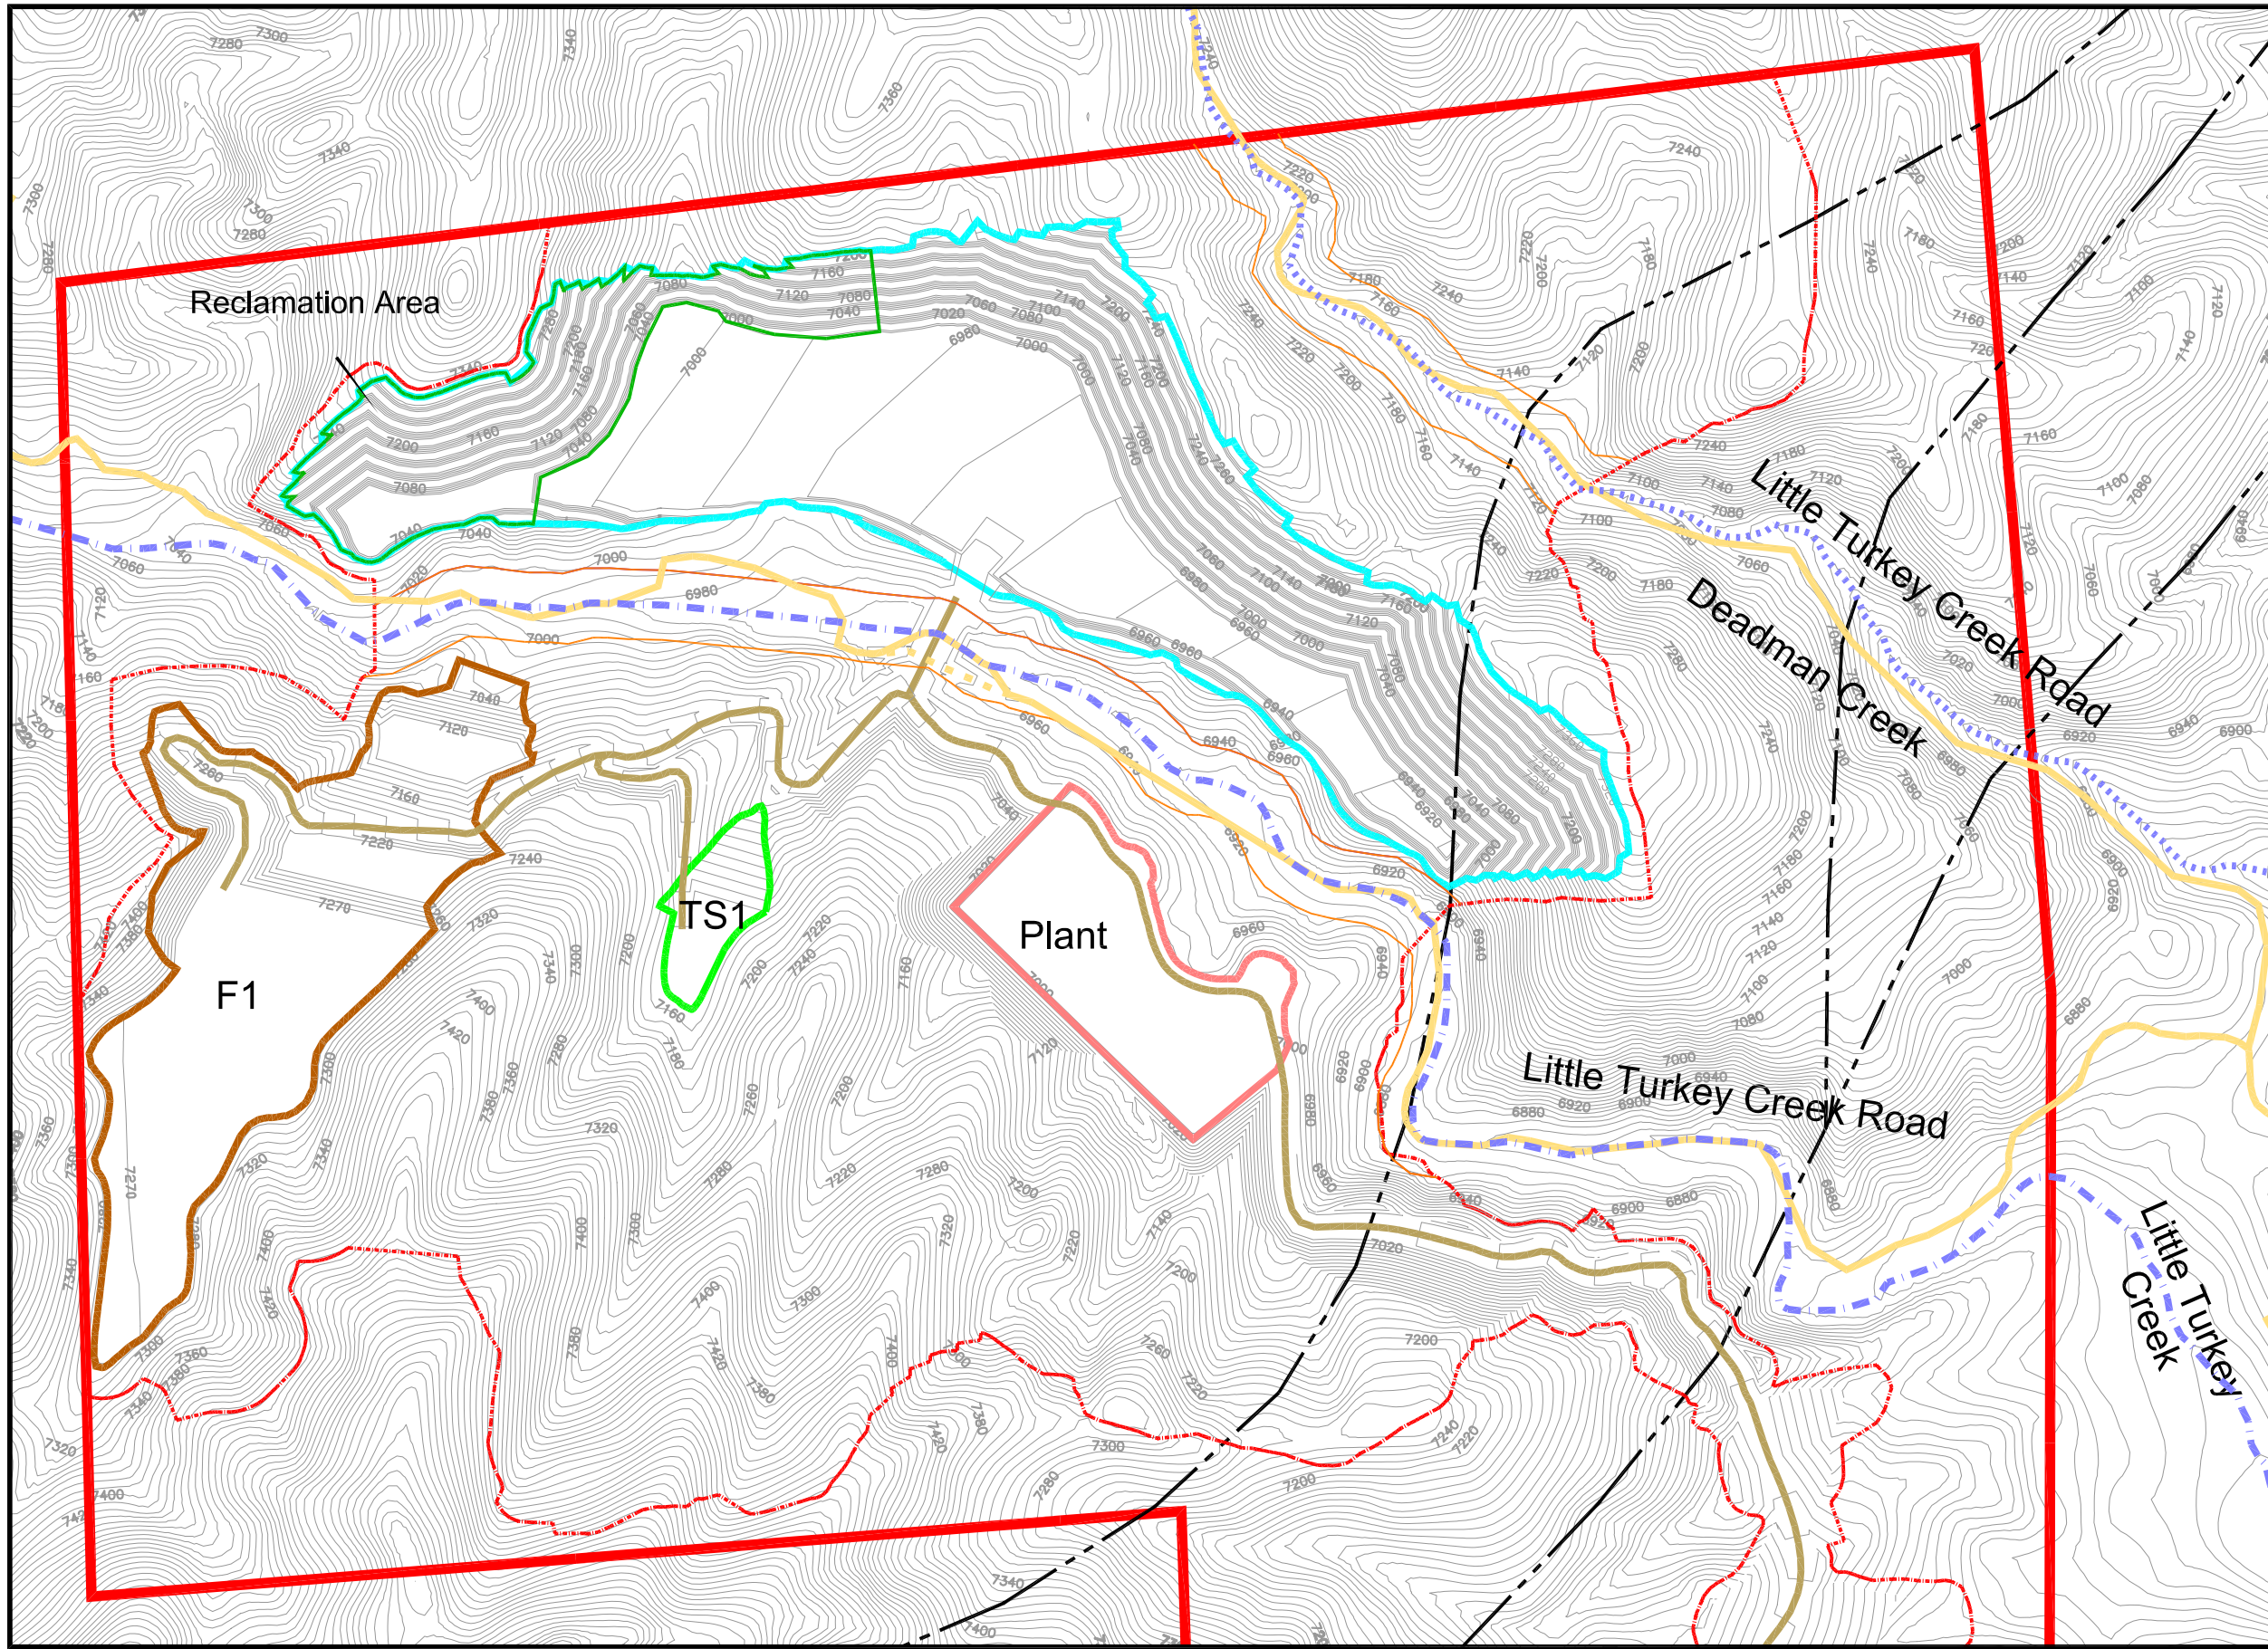

Legend

- Property Boundary
- Permit Boundary
- Topography (10ft Contour)
- Pit Crest
- Plant/Facilities Area
- Fault
- Existing Road
- Updated Existing Road
- Access Road
- Fines/Overburden Stockpile
- Topsoil Stockpile
- Perennial Drainage
- Ephemeral Drainage
- 100ft Buffer Zone from Creek
- Reclamation Area

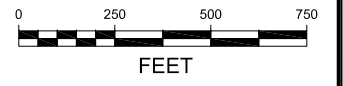

NORWEST
CORPORATION

TRANSIT MIX
CONCRETE CO.

Figure C-6 Hitch Rack Ranch Staging Drawing Mining Phase III

DRAWN: JDS	DATE: July 21, 2016	PROJECT NO: 591-4	SCALE: As Shown
REVIEWER: PK	DATE REVIEWED: July 21, 2016		

3\Transit Mix_591591-4_HRR_CDRMS\Disc3_CDRMS Permitt_30\Jun2016\Final CAD\Figure C-6_Phase III.dwg