


Oct 13, 2016 - 10:01am: Transit Mix\_591591-4\_HRR\_CDRMS\Disc3\_CDRMS Permitt\_30Jun2016\Final CAD\Figure C-8a\_Phase V.dwg

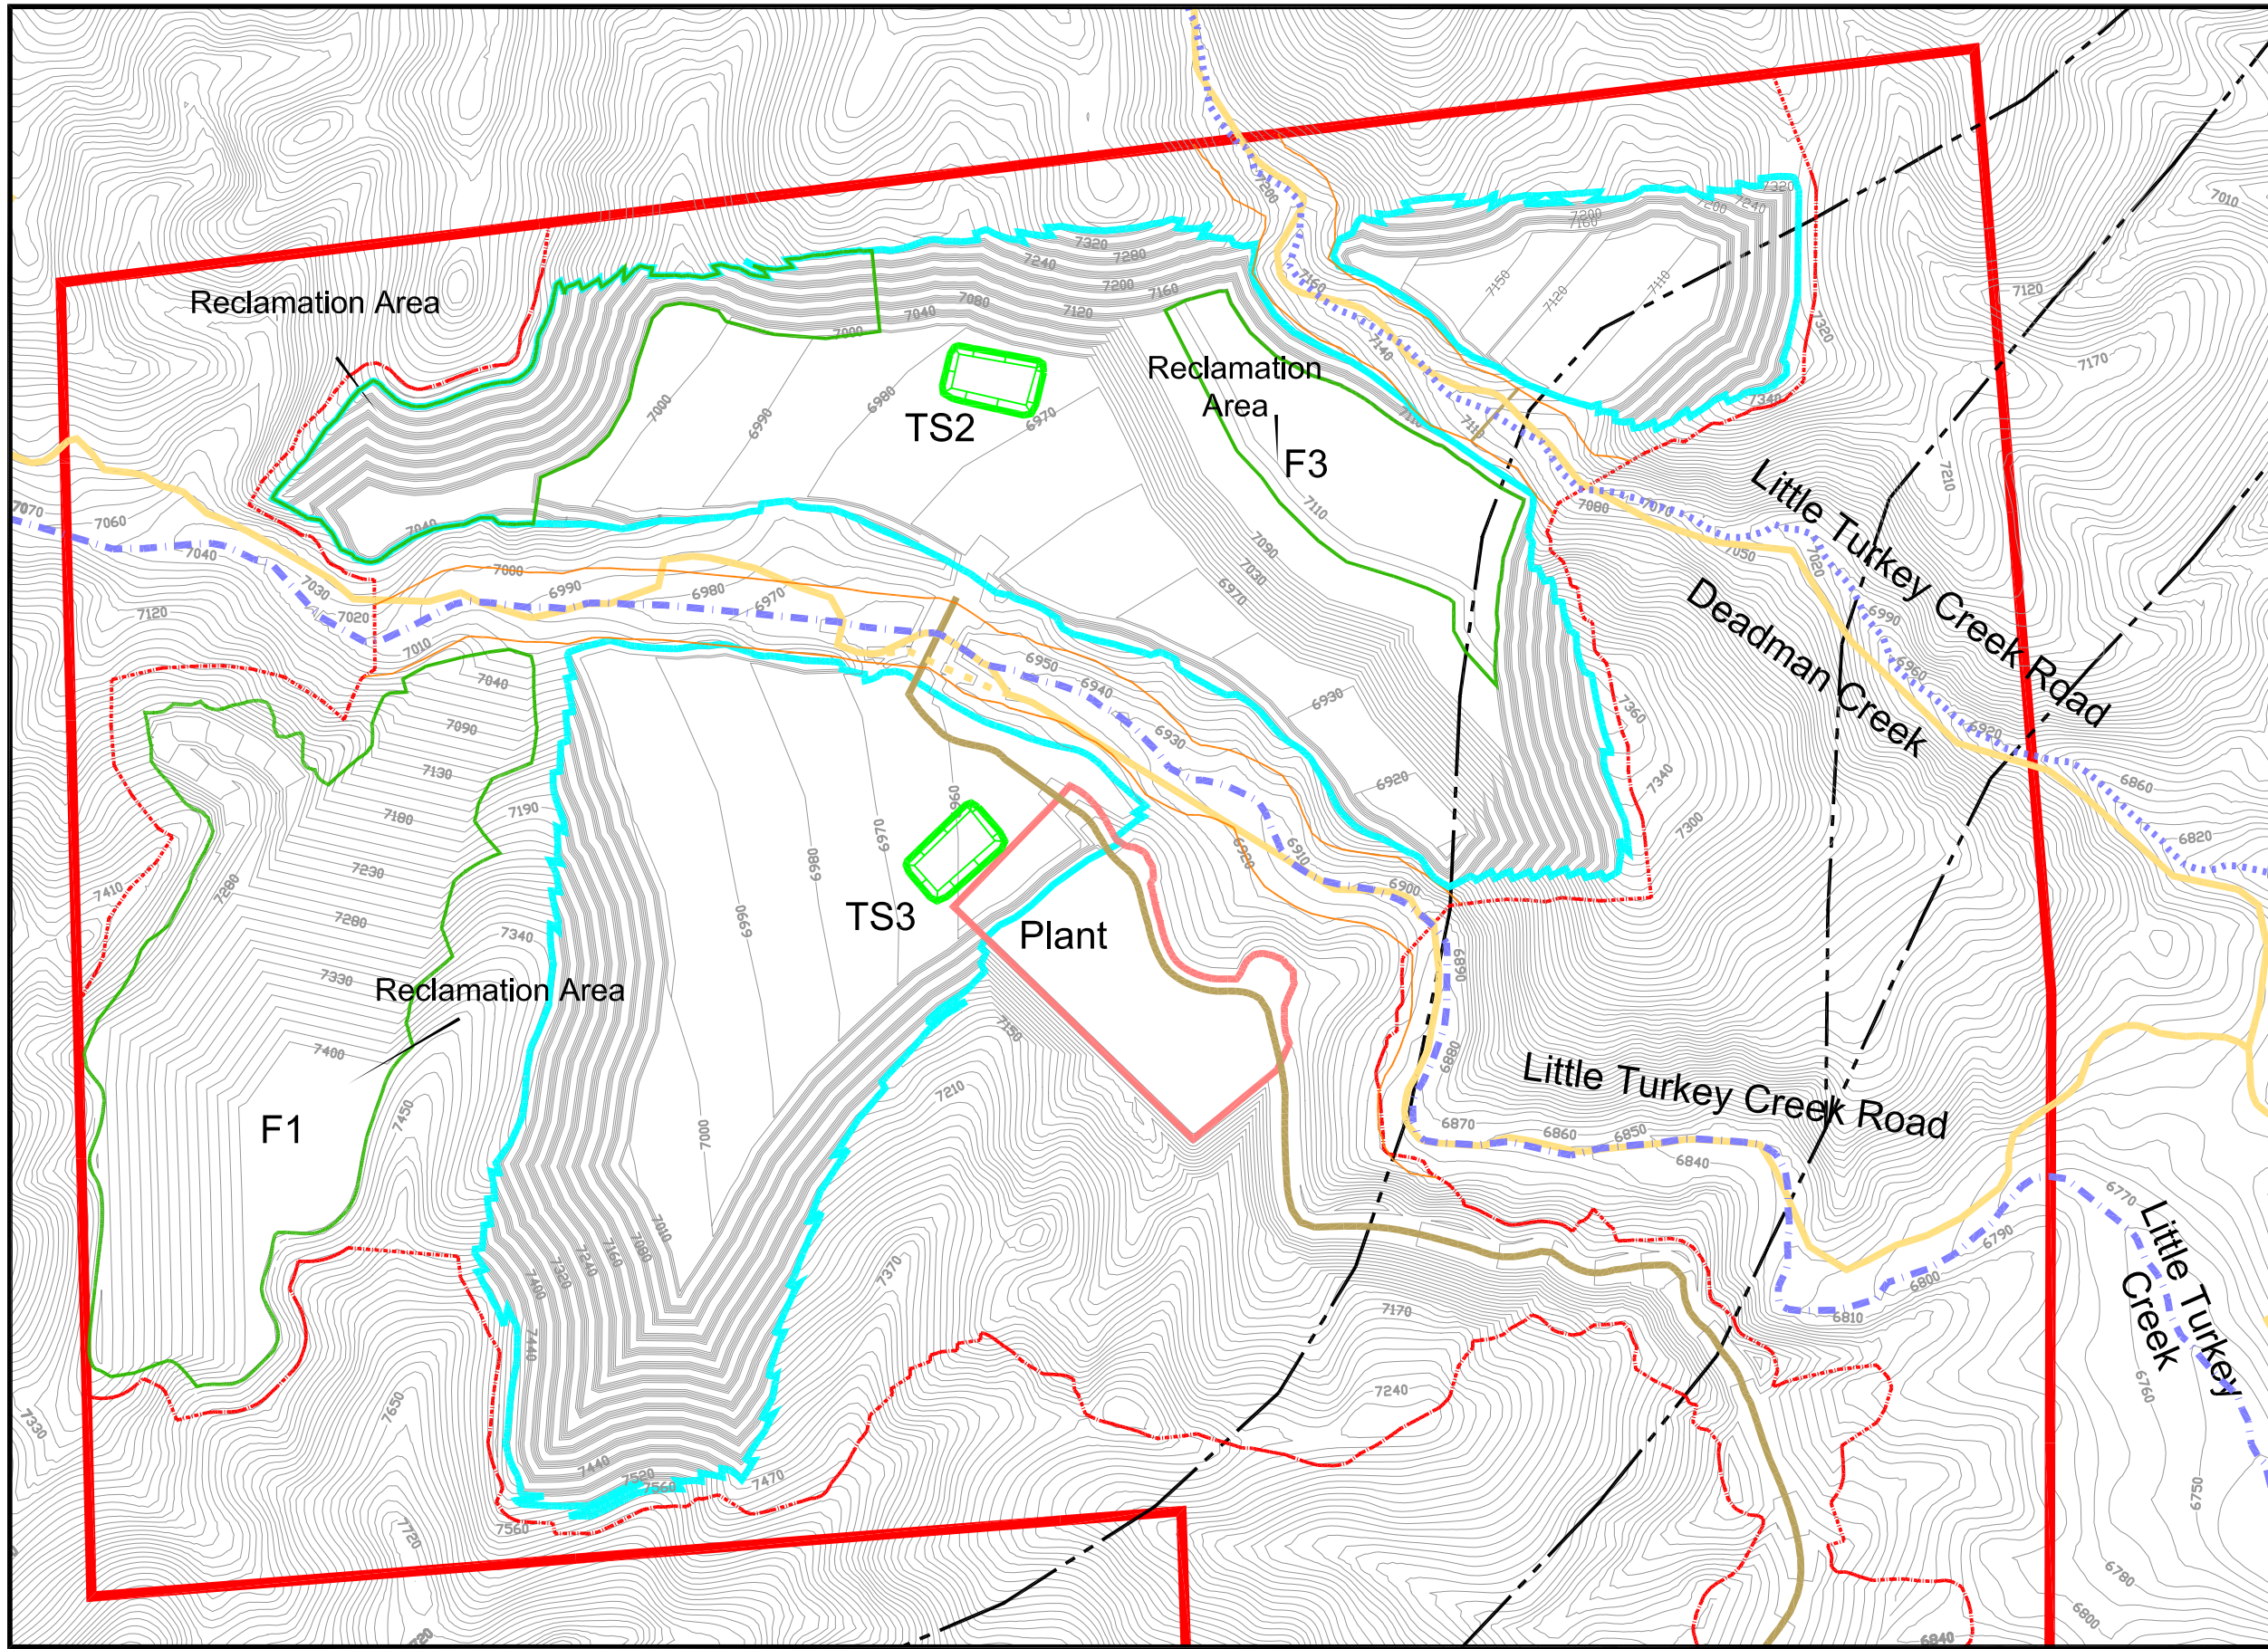

### Legend

- Property Boundary
- - - Permit Boundary
- Topography (10ft Contour)
- Pit Crest
- Plant/Facilities Area
- - - Fault
- Existing Road
- - - Updated Existing Road
- Access Road
- Fines/Overburden Stockpile
- Topsoil Stockpile
- - - Perennial Drainage
- - - Ephemeral Drainage
- 100ft Buffer Zone from Creek
- Reclamation Area

NOTE: No ramp/haul road is shown between the North Pit and the North Pit Extension at this time as this design is not completed. Transit Mix will submit plans for Division review and approval before mining in this area.

0 250 500 750  
FEET

**NORWEST**  
CORPORATION

TRANSIT MIX  
CONCRETE CO.

## Figure C-8a Hitch Rack Ranch Quarry Staging Drawing Mining Phase V

DRAWN: JDS	DATE: Aug 19, 2016	PROJECT NO: 591-4	SCALE: As Shown
REVIEWER: PK	DATE REVIEWED: Aug 19, 2016		

DRAWING: Figure C-8a\_Phase V.dwg