


Oct 13, 2016 - 10:02am03:Transit Mix\_591591-4\_HRR\_CDRMS\Disc3\_CDRMS Permitt\_30Jun2016\Final CAD\Figure C-9a\_Phase VI.dwg

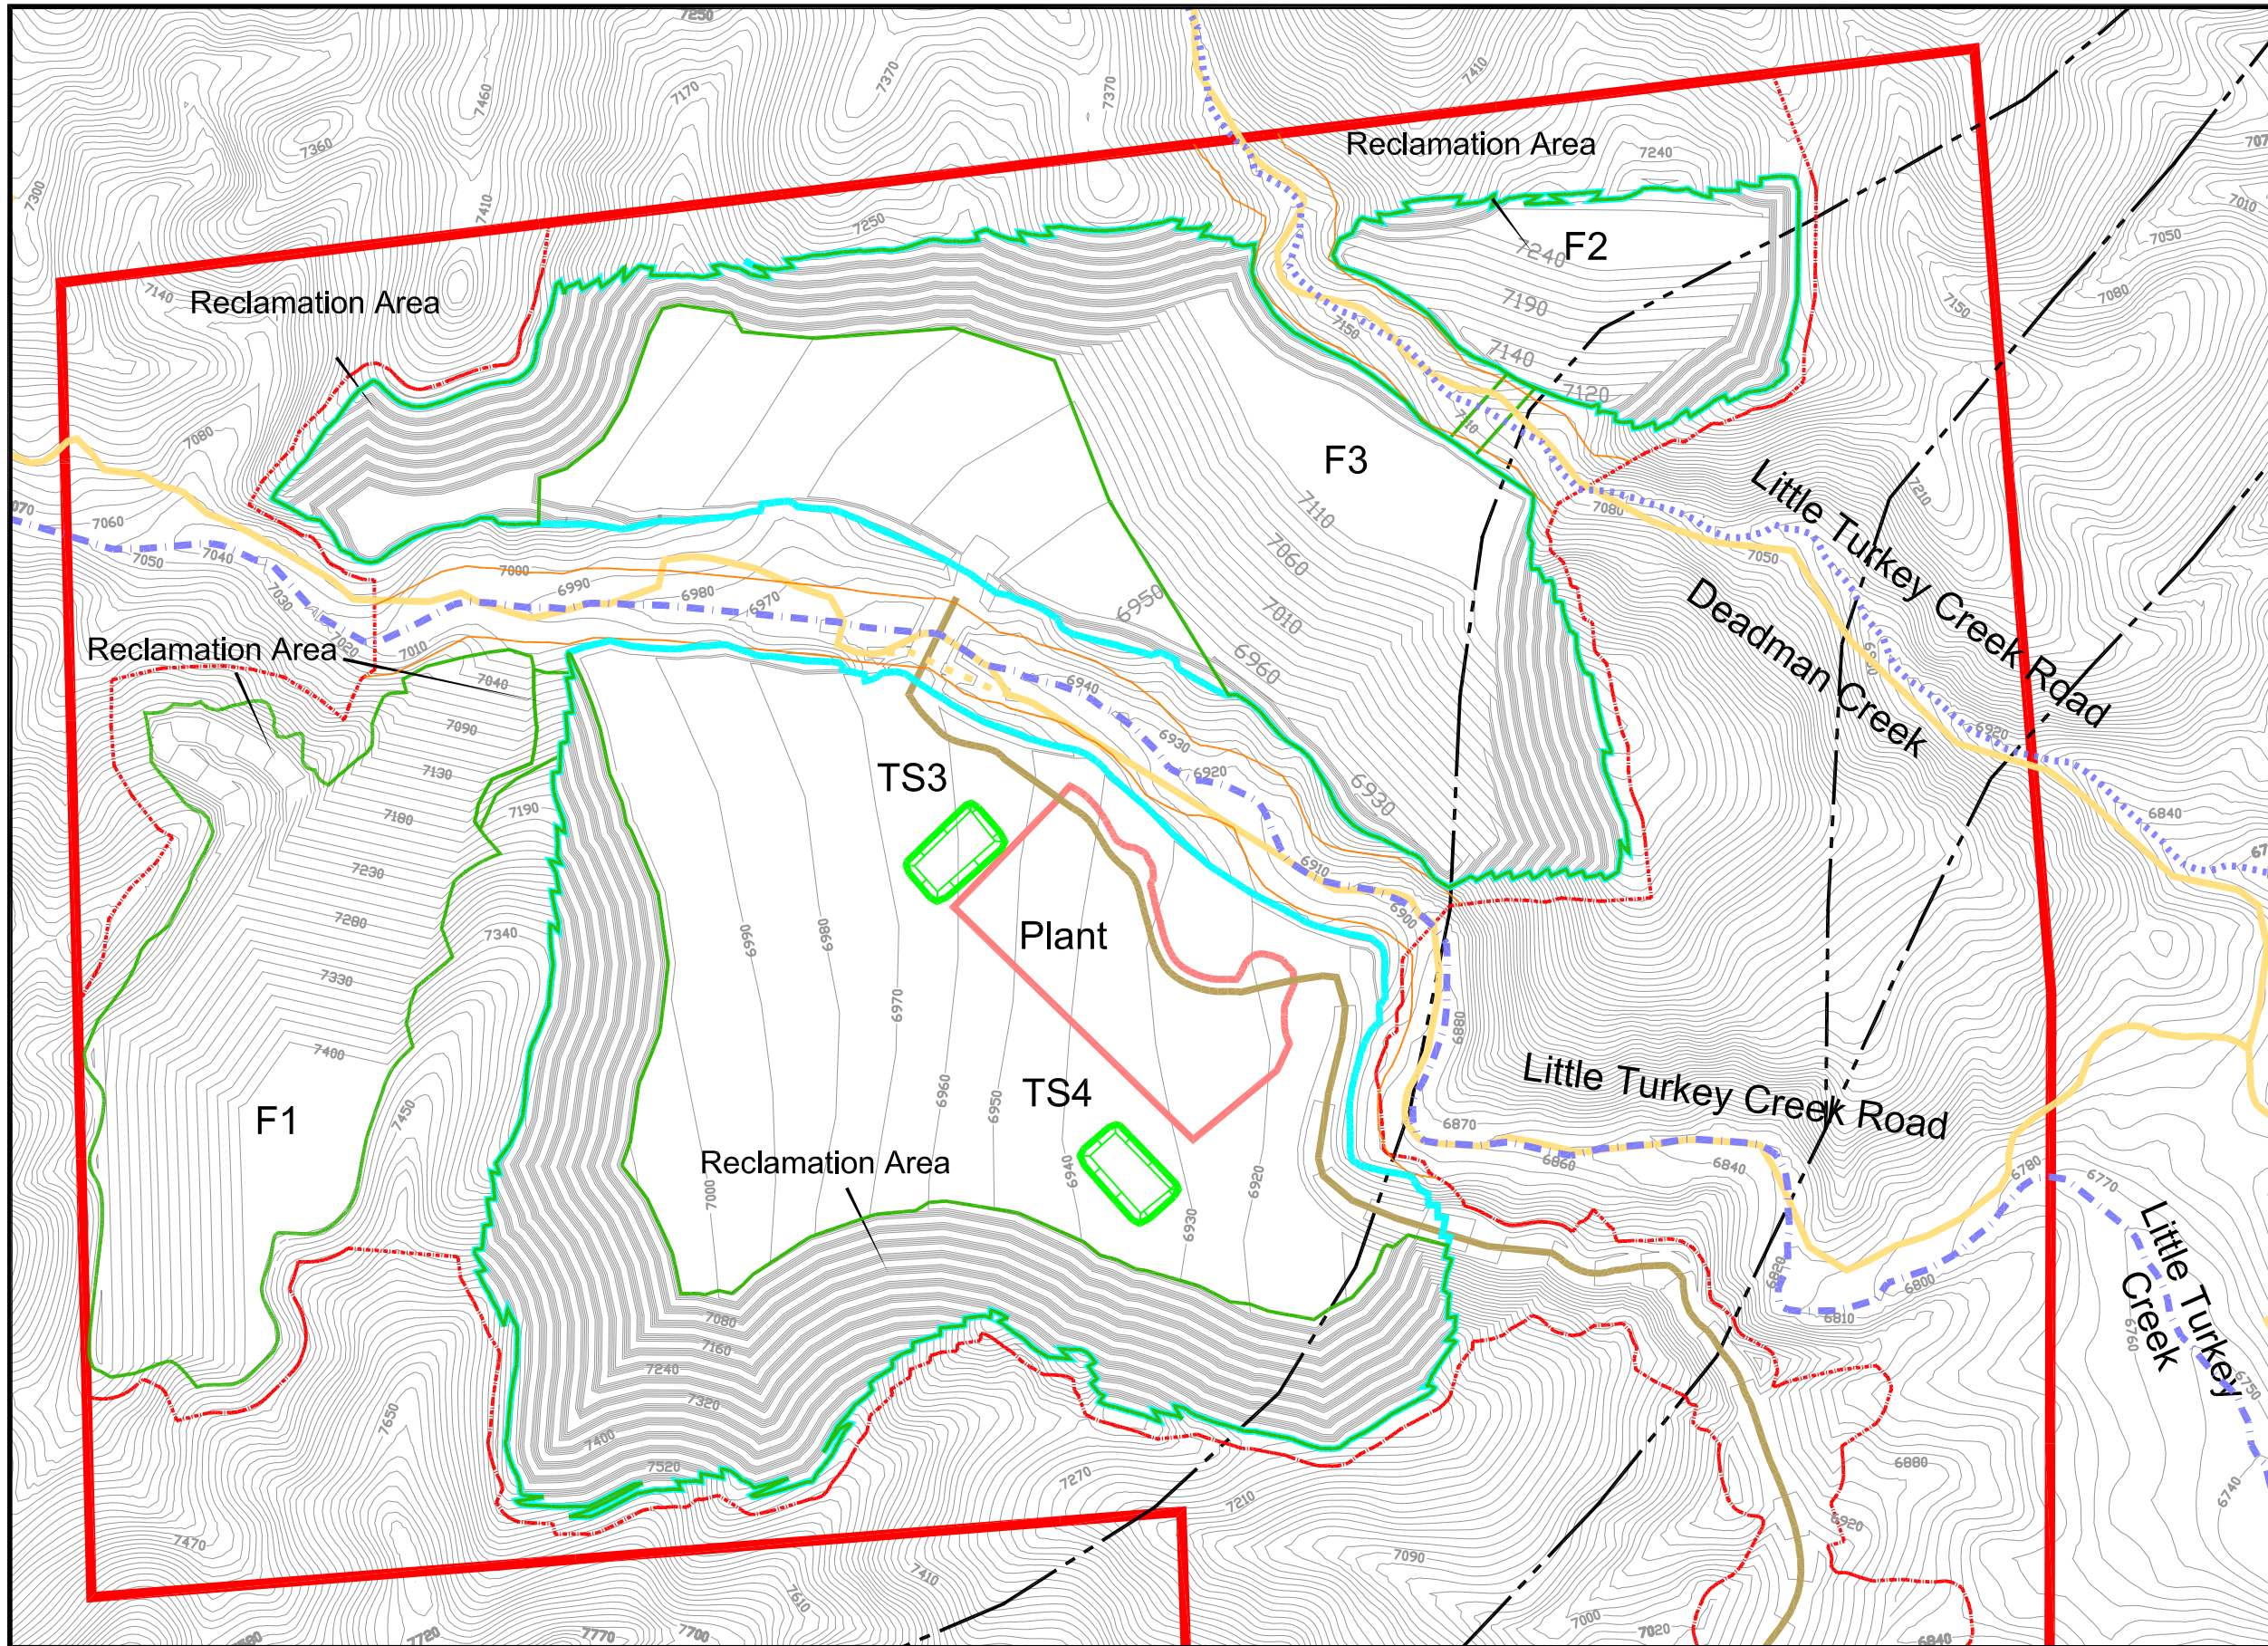

### Legend

- Property Boundary
- - - - - Permit Boundary
- Topography (10ft Contour)
- Pit Crest
- Plant/Facilities Area
- - - - - Fault
- Existing Road
- - - - - Updated Existing Road
- Access Road
- Fines/Overburden Stockpile
- Topsoil Stockpile
- - - - - Perennial Drainage
- . . . . . Ephemeral Drainage
- 100ft Buffer Zone from Creek
- Reclamation Area

0 250 500 750  
FEET

**NORWEST**  
CORPORATION

TRANSIT MIX  
CONCRETE CO.

## Figure C-9a Hitch Rack Ranch Quarry Staging Drawing Mining Phase VI

DRAWN: JDS	DATE: July 21, 2016	PROJECT NO: 591-4	SCALE: As Shown
REVIEWER: PK	DATE REVIEWED: July 21, 2016		
DRAWING: Figure C-9a_Phase VI.dwg			